




WISES ROAD

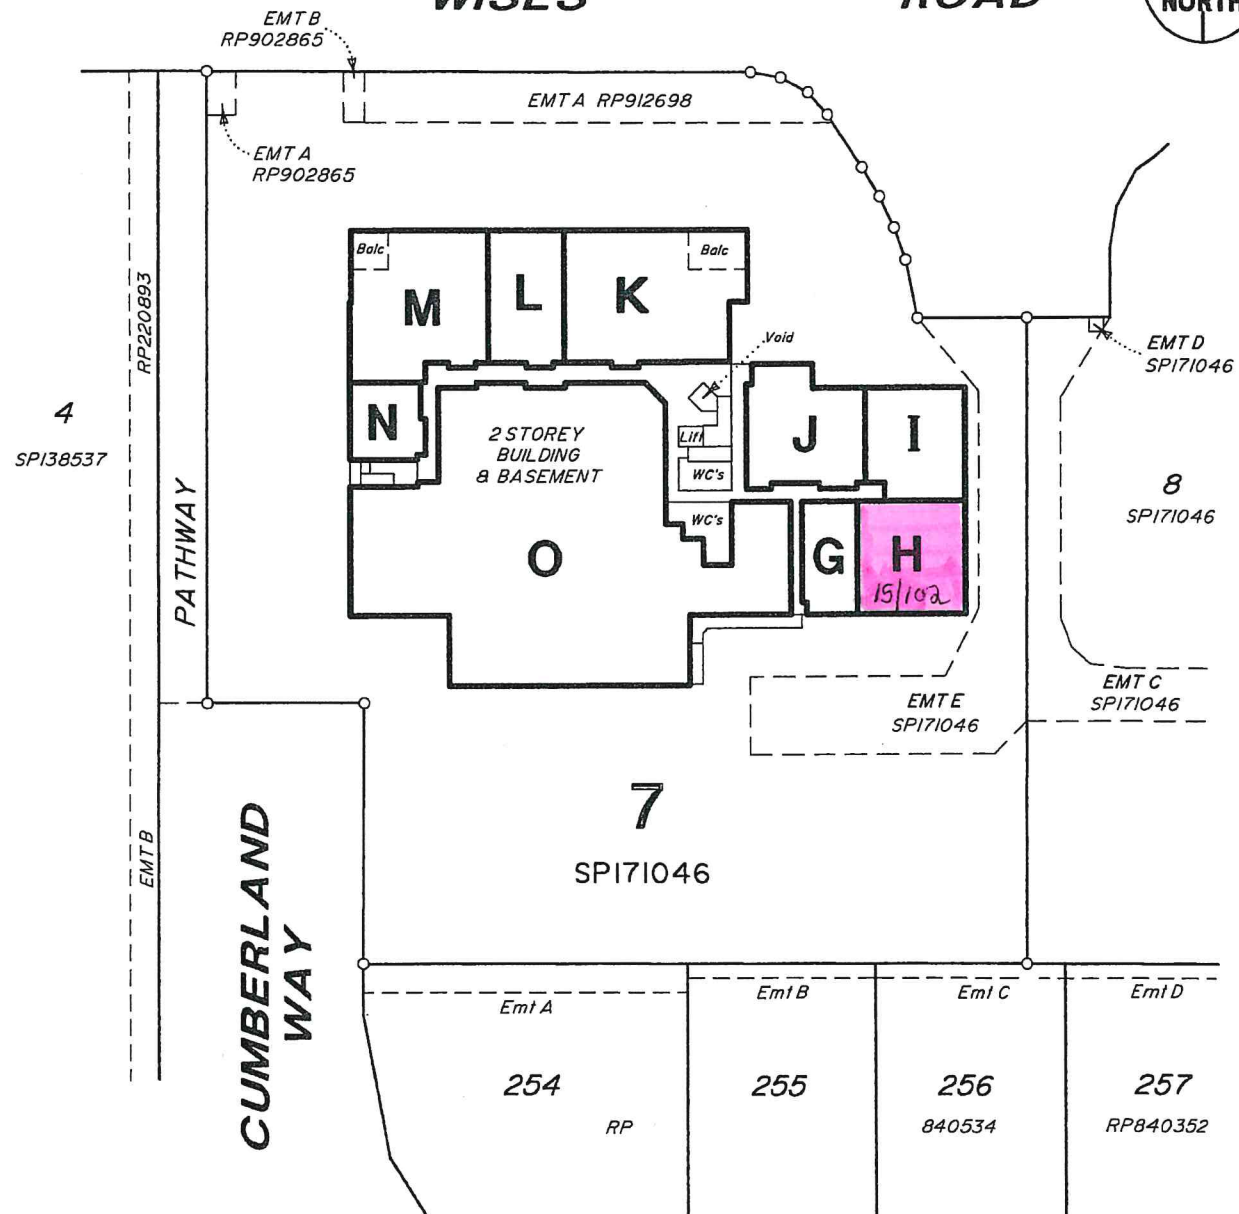

4
SPI38537

RP220893

PATHWAY

EMTB

CUMBERLAND WAY

7
SP171046


8
SP171046

Emt A	Emt B	Emt C	Emt D
254	255	256	257
RP		840534	RP840352

LEASE NO:	DEALING NO:	LEASE NO:	DEALING NO:
G		L	
H		M	
I		N	
J		O	
K			

FIRST FLOOR

SHEET 2 OF 2 SHEETS

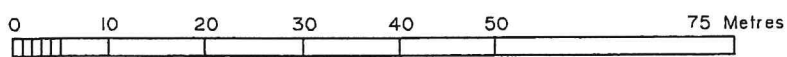

Original Scale 1:750



PLANNING | SURVEYING | PROJECT MANAGEMENT | COURT APPEALS

Sunshine Coast
p | 07 5443 2844 f | 07 5443 7146

Moreton Bay
p | 07 5495 5318 f | 07 5495 5317

North Queensland
p | 07 4721 3066 f | 07 4721 3088

info@kenhicks.com.au
Ken Hicks & Associates Pty Ltd ACN 010
278 823 ABN 74 308 405 611 trading as
KHA Development Managers

FERNCO PTY LTD
LEASE MASTER PLAN
LOT 7 ON SP171046

PARISH MOOLOOLAH	COUNTY CANNING	TITLE REF 50578004	
SCALE 1:750	DATE 27/05/2013	DRAWING No 860523.2	AMEND