



TENANCY PLAN 3/84 WISES ROAD

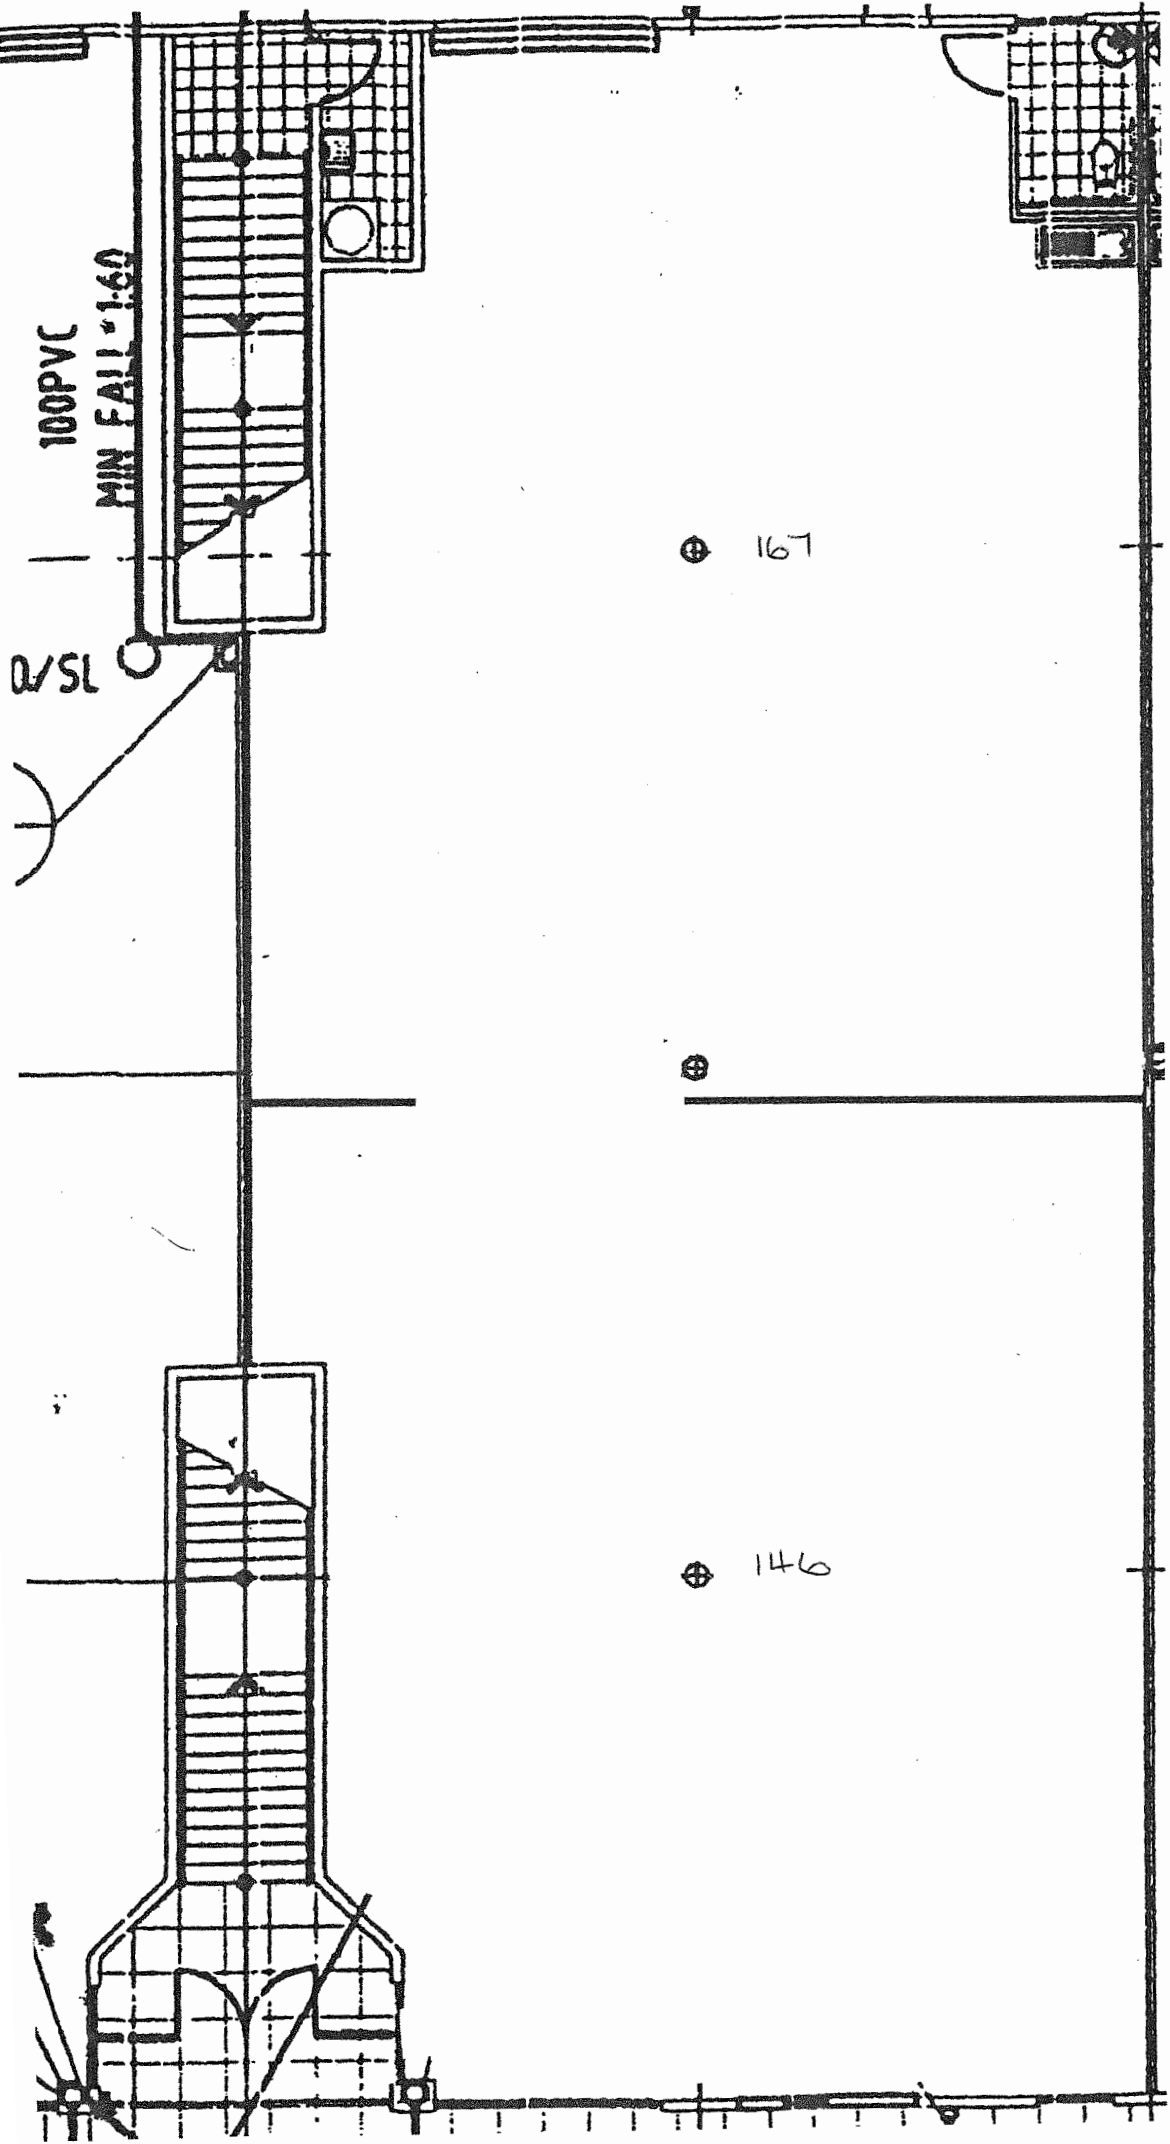

15/30

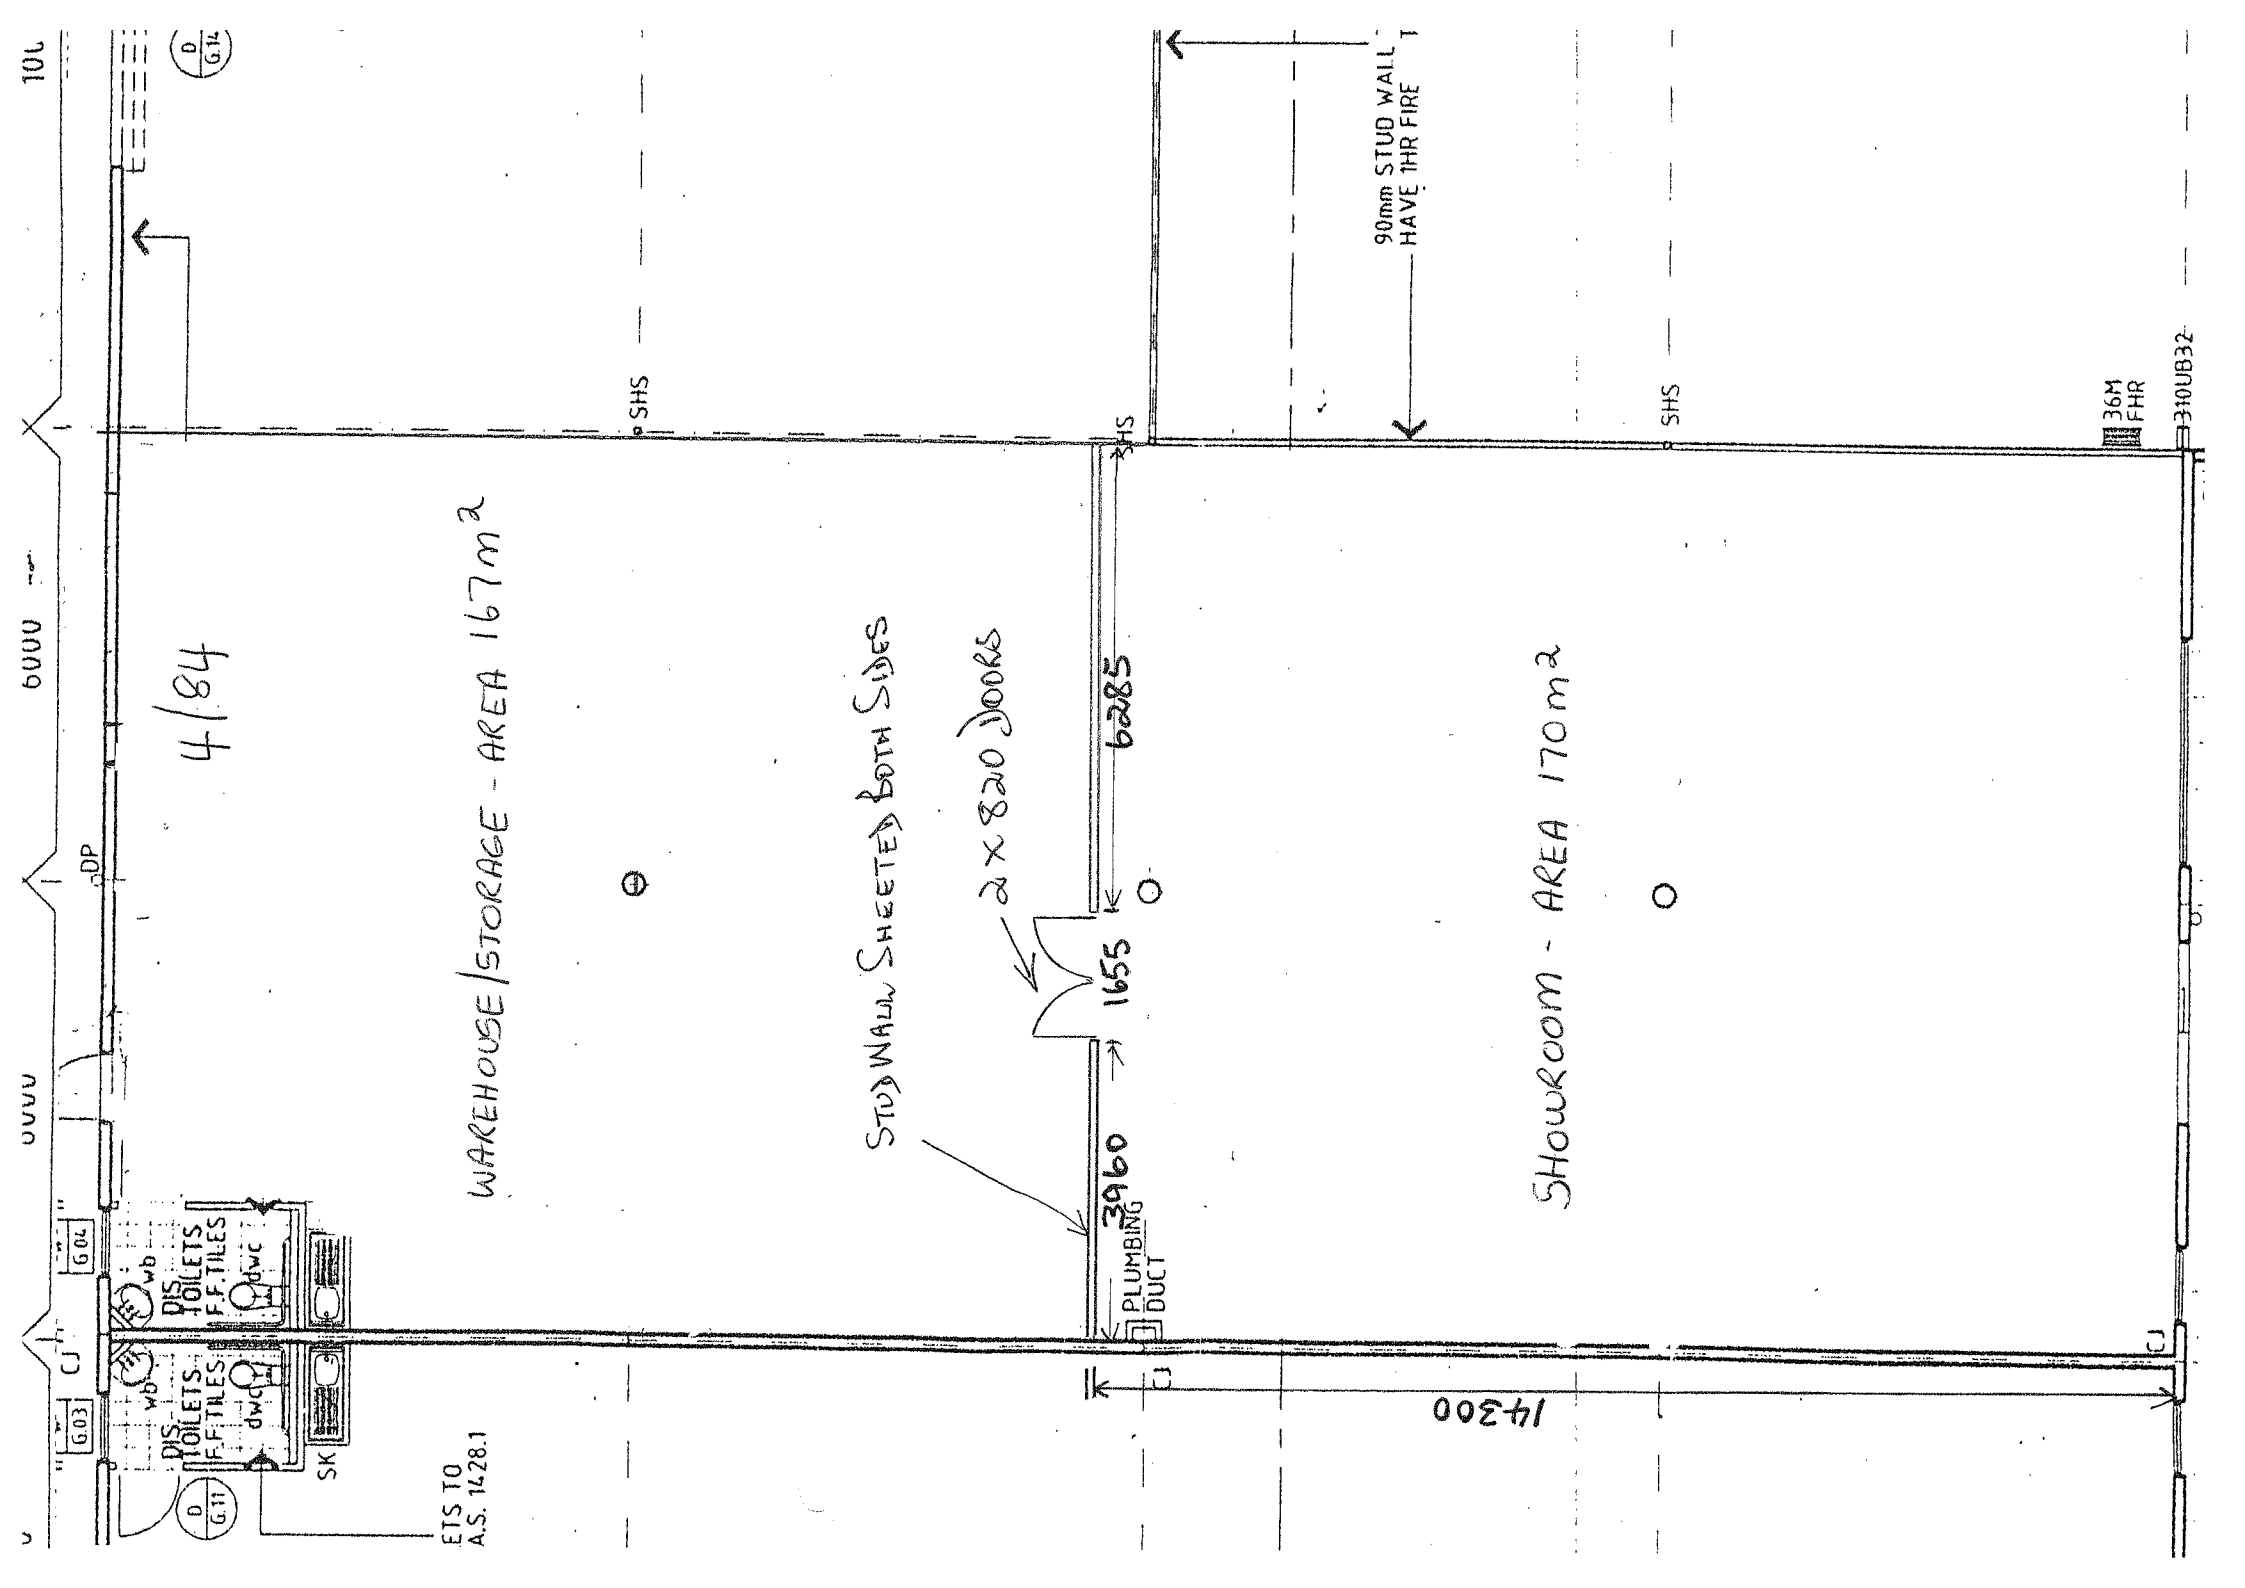

4/84

WAREHOUSE/STORAGE - AREA 167m²

STUD WALL SHEETED BOTH SIDES

2 x 820 DOORS

SHOWROOM - AREA 170m²

90mm STUD WALL
HAVE 1HR FIRE

EIS TO
A.S. 1428.1

3960
PLUMBING
DUCT

1655

6285

14300

36M
FHR

310UB32

100

6000

6000

G.04

G.03

D
G.12

D
G.11


SHS

SHS

SHS

CJ

DP

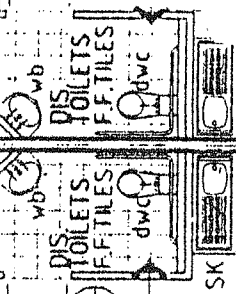

TENANCY PLAN 5/84 WISES ROAD

