


FOYER

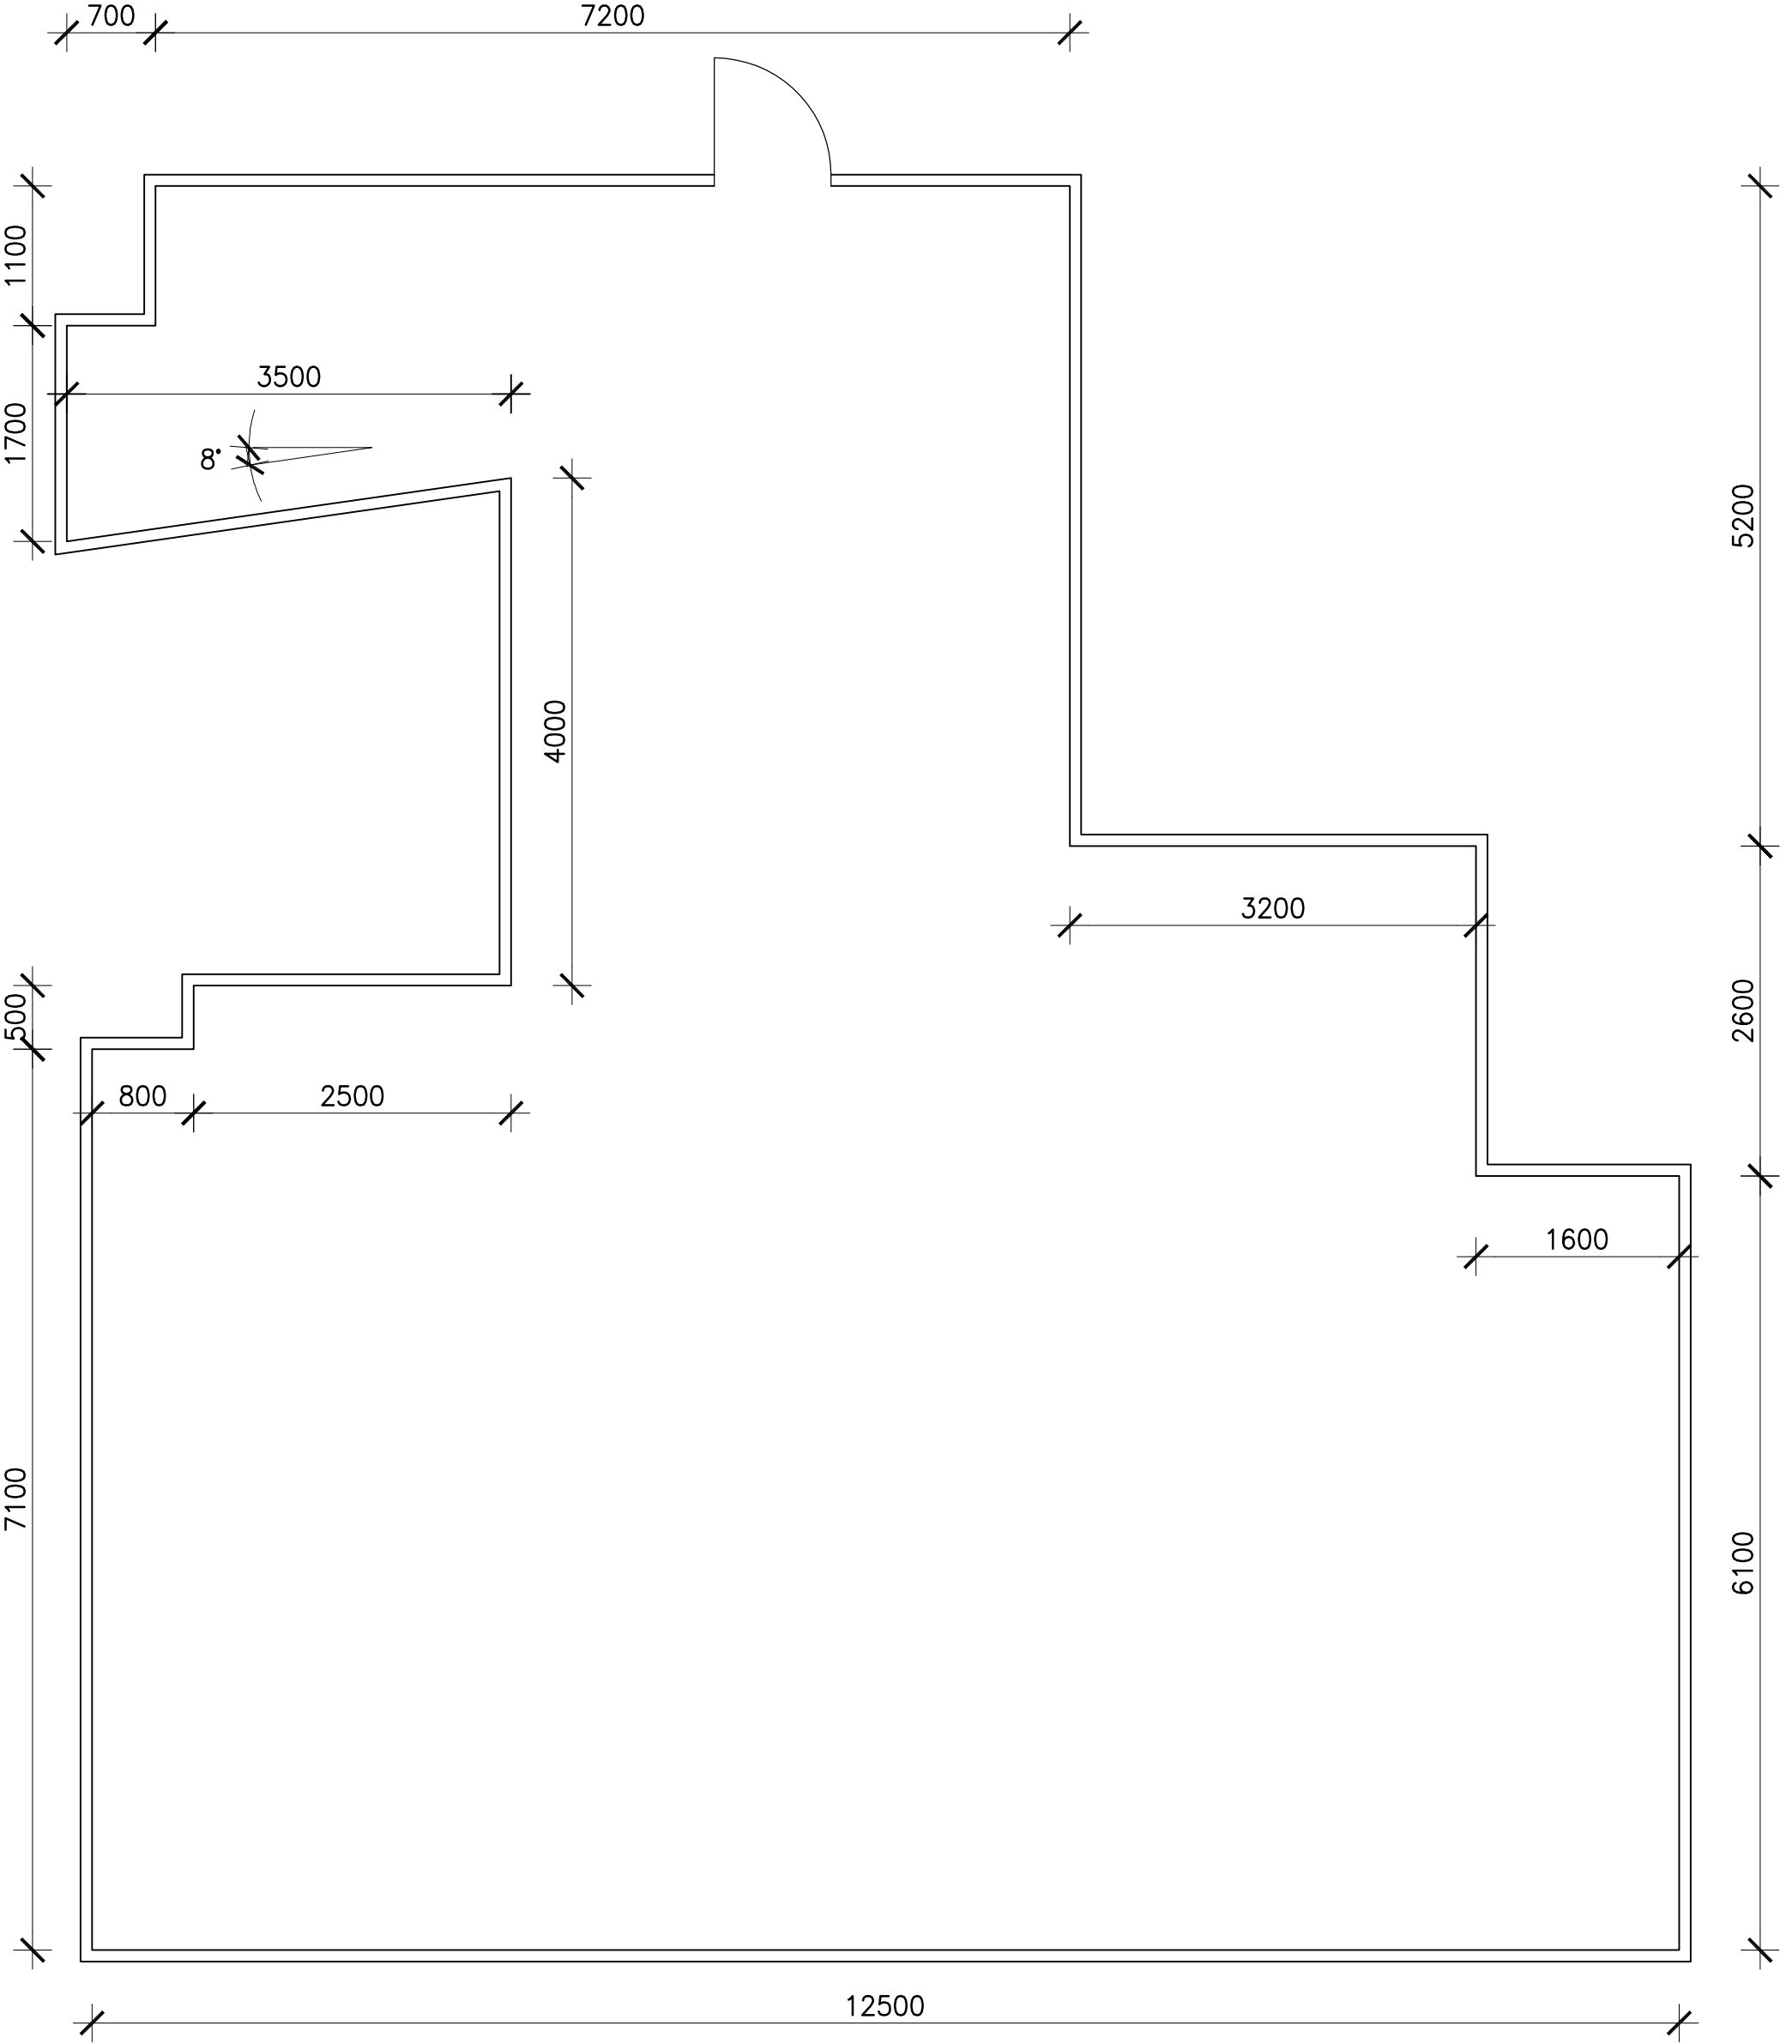

84 WISES ROAD  
TENANCY 9

SCALE 1:50 at A3  
DATE 21.12.2020