


PRELIMINARY

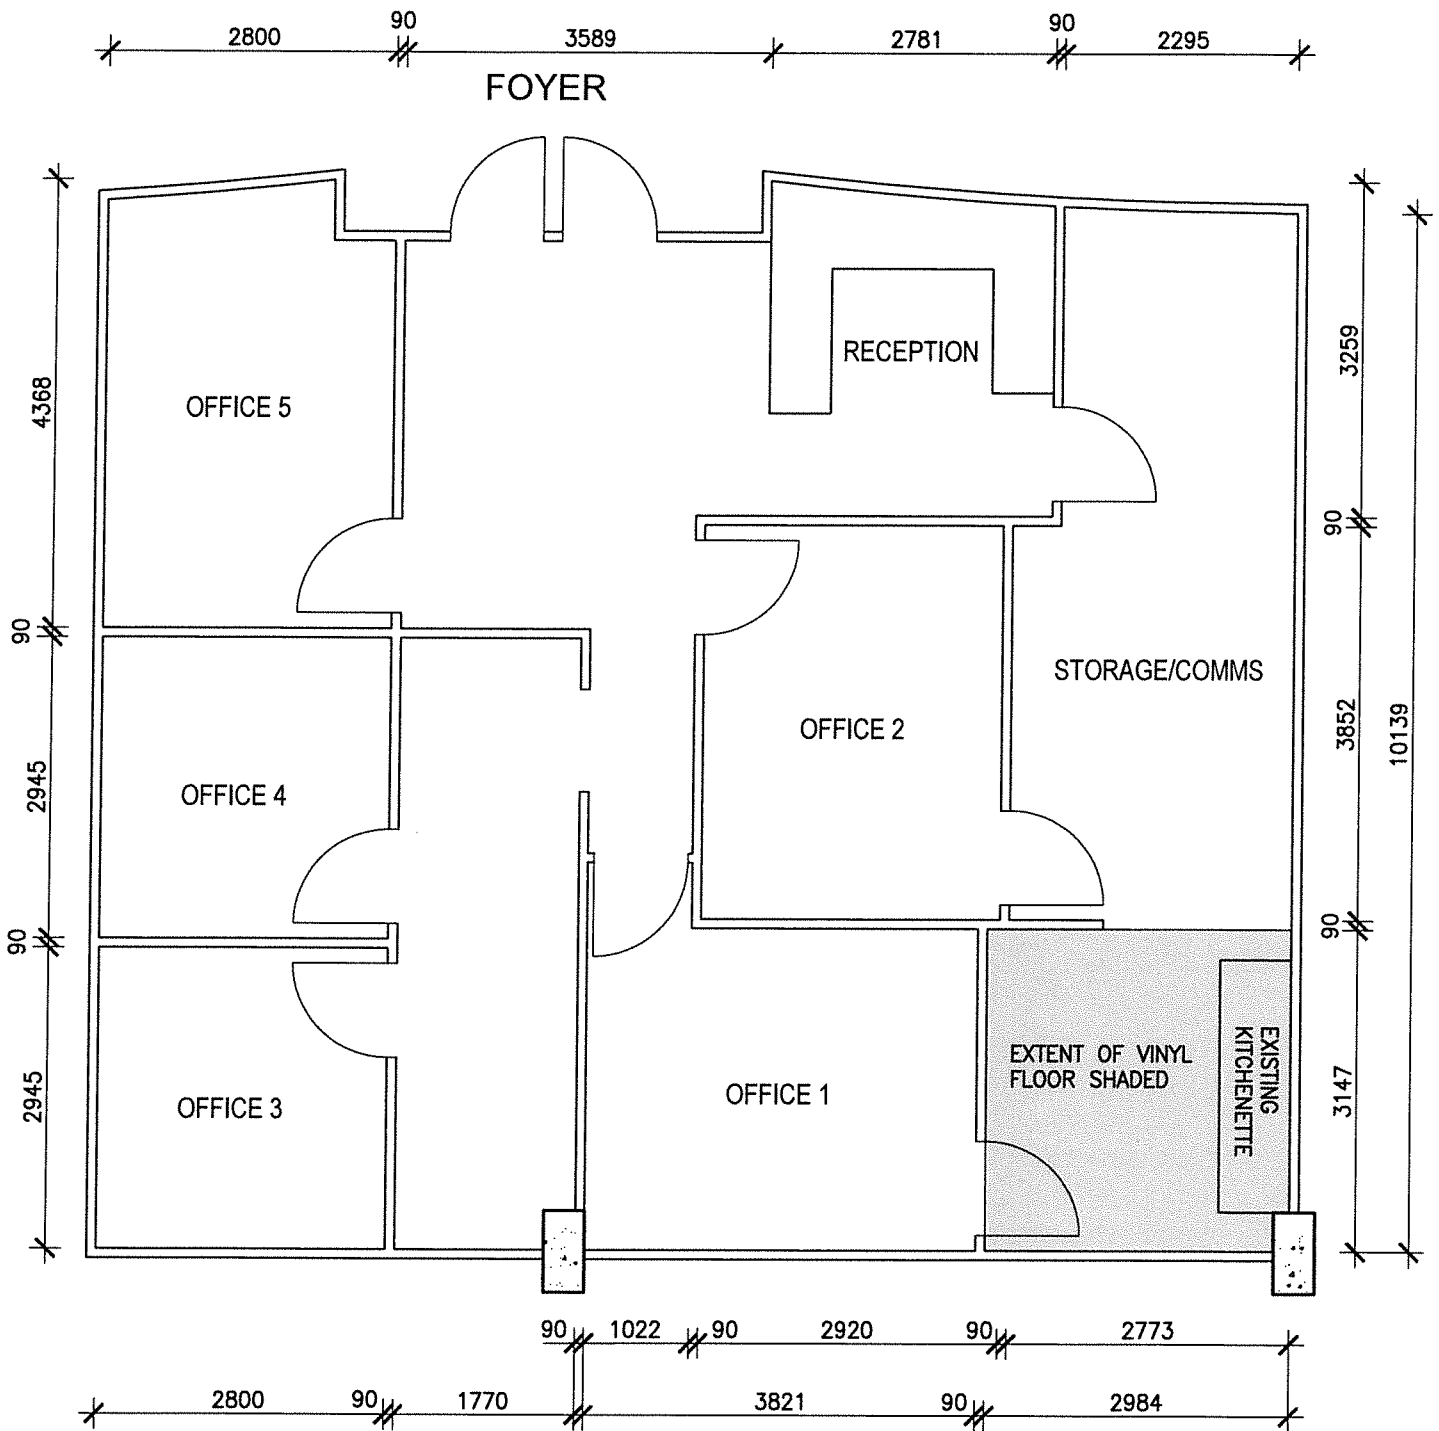

72 WISES ROAD
TENANCY 11

SCALE 1:50 at A3
DATE 14.06.2021